



SITE LOCATION

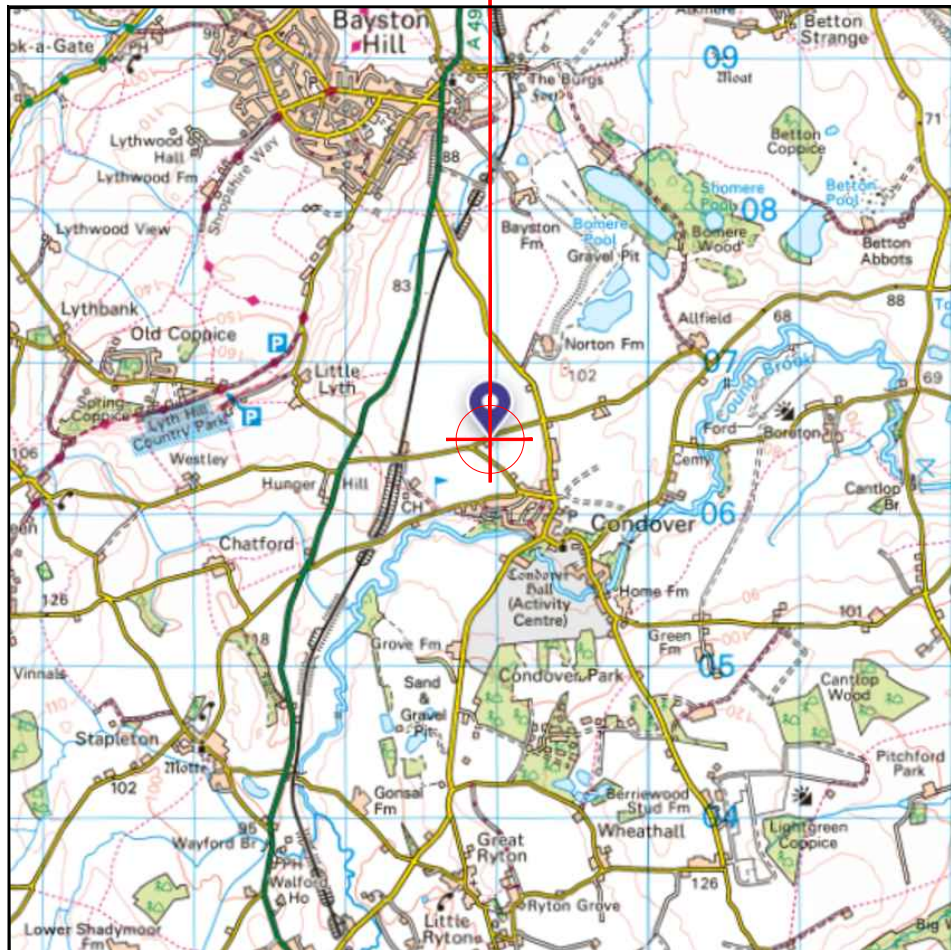


Reproduced by permission of Ordnance Survey on behalf of the Controller of His Majesty's Stationery Office
All rights reserved. © Crown Copyright licence no. 100036358

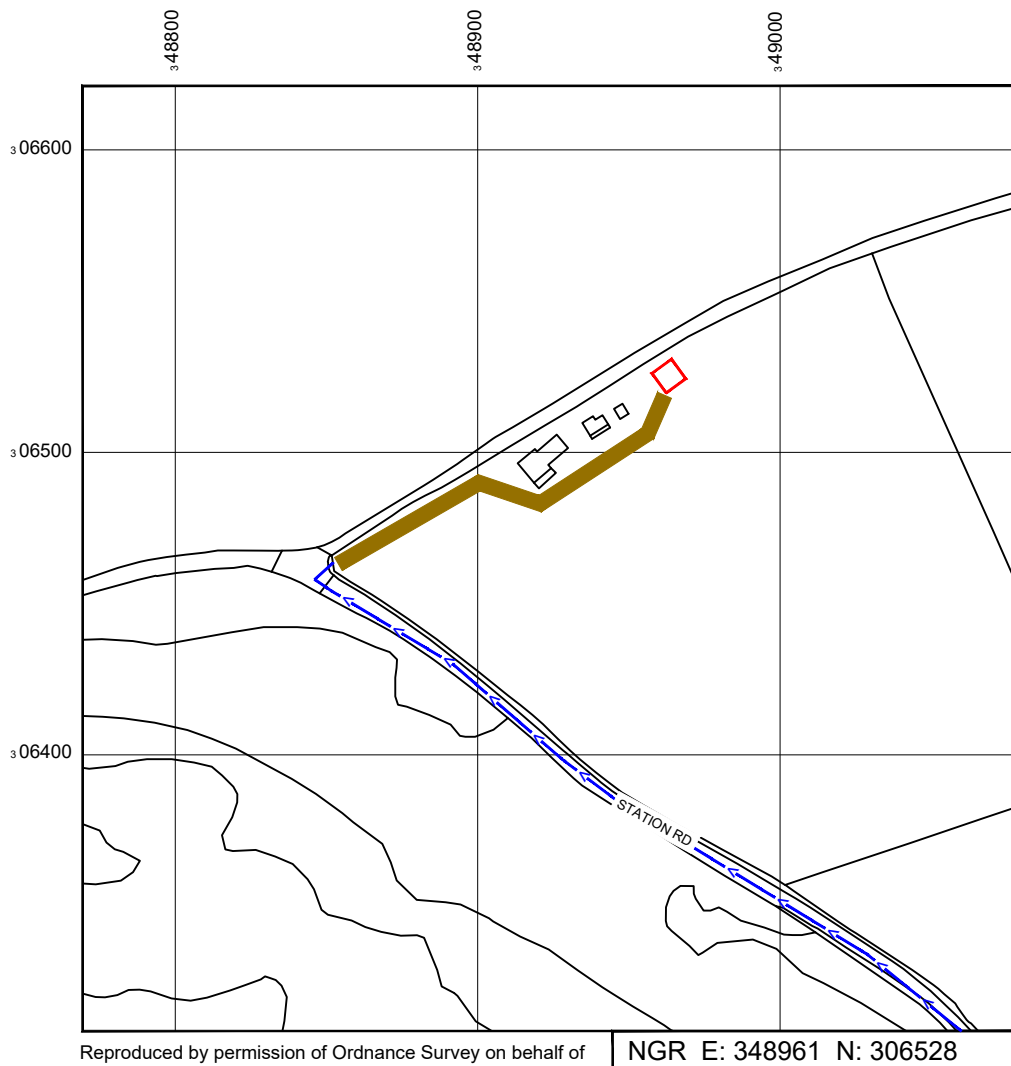


Reproduced by permission of Ordnance Survey on behalf of the Controller of His Majesty's Stationery Office
All rights reserved. © Crown Copyright licence no. 100036358

NGR E: 348961 N: 306528

SITE AREA PLAN

 

SITE LOCATION PLAN

 

SITE PHOTOGRAPH



GOOGLE MAPS QR CODE

GOOGLE MAPS - <https://maps.app.goo.gl/wfoFmueK8CPGiP617>

GOOGLE STREETVIEW - <https://maps.app.goo.gl/UYPoJmgVhjTTjJSC8>

NOTES:

1. ALL DIMENSIONS IN MM UNLESS OTHERWISE NOTED.


DIRECTIONS TO SITE:



Master: M003	Client: ATG	Project: ATG	Purpose of Issue: Planning	Issue: C
Date: 17/11/2025	Revision / Upgrade Description: Planning drawing - Amended football club building to match existing			
Drawn: J. Downing	Checked: T. Clifford			
Approved: M. Venner				
Master: M002	Client: ATG	Project: ATG	Purpose of Issue: Planning	Issue: B
Date: 10/09/2025	Revision / Upgrade Description: Planning drawing - minor amends to Pg4 (Site overview)			
Drawn: J. Downing	Checked: T. Clifford			
Approved: M. Venner				
Master: M001	Client: ATG	Project: ATG	Purpose of Issue: Planning	Issue: A
Date: 22/08/2025	Revision / Upgrade Description: First Issue			
Drawn: J. Downing	Checked: T. Clifford			
Approved: M. Venner				



Site Name:	CONDOVER		
Site ID:	SY5-06		
Address:	CONDOVER CONDOVER CRICKET CLUB STATION ROAD SHROPSHIRE SY5 7AA		
Title:	002 SITE LOCATION PLAN		
Project:	ATG		
Purpose of Issue:	PLANNING		
MNO:	----	MNO:	----
Master Drawing No:	SY5-06_M003_GA_C		Issue: C

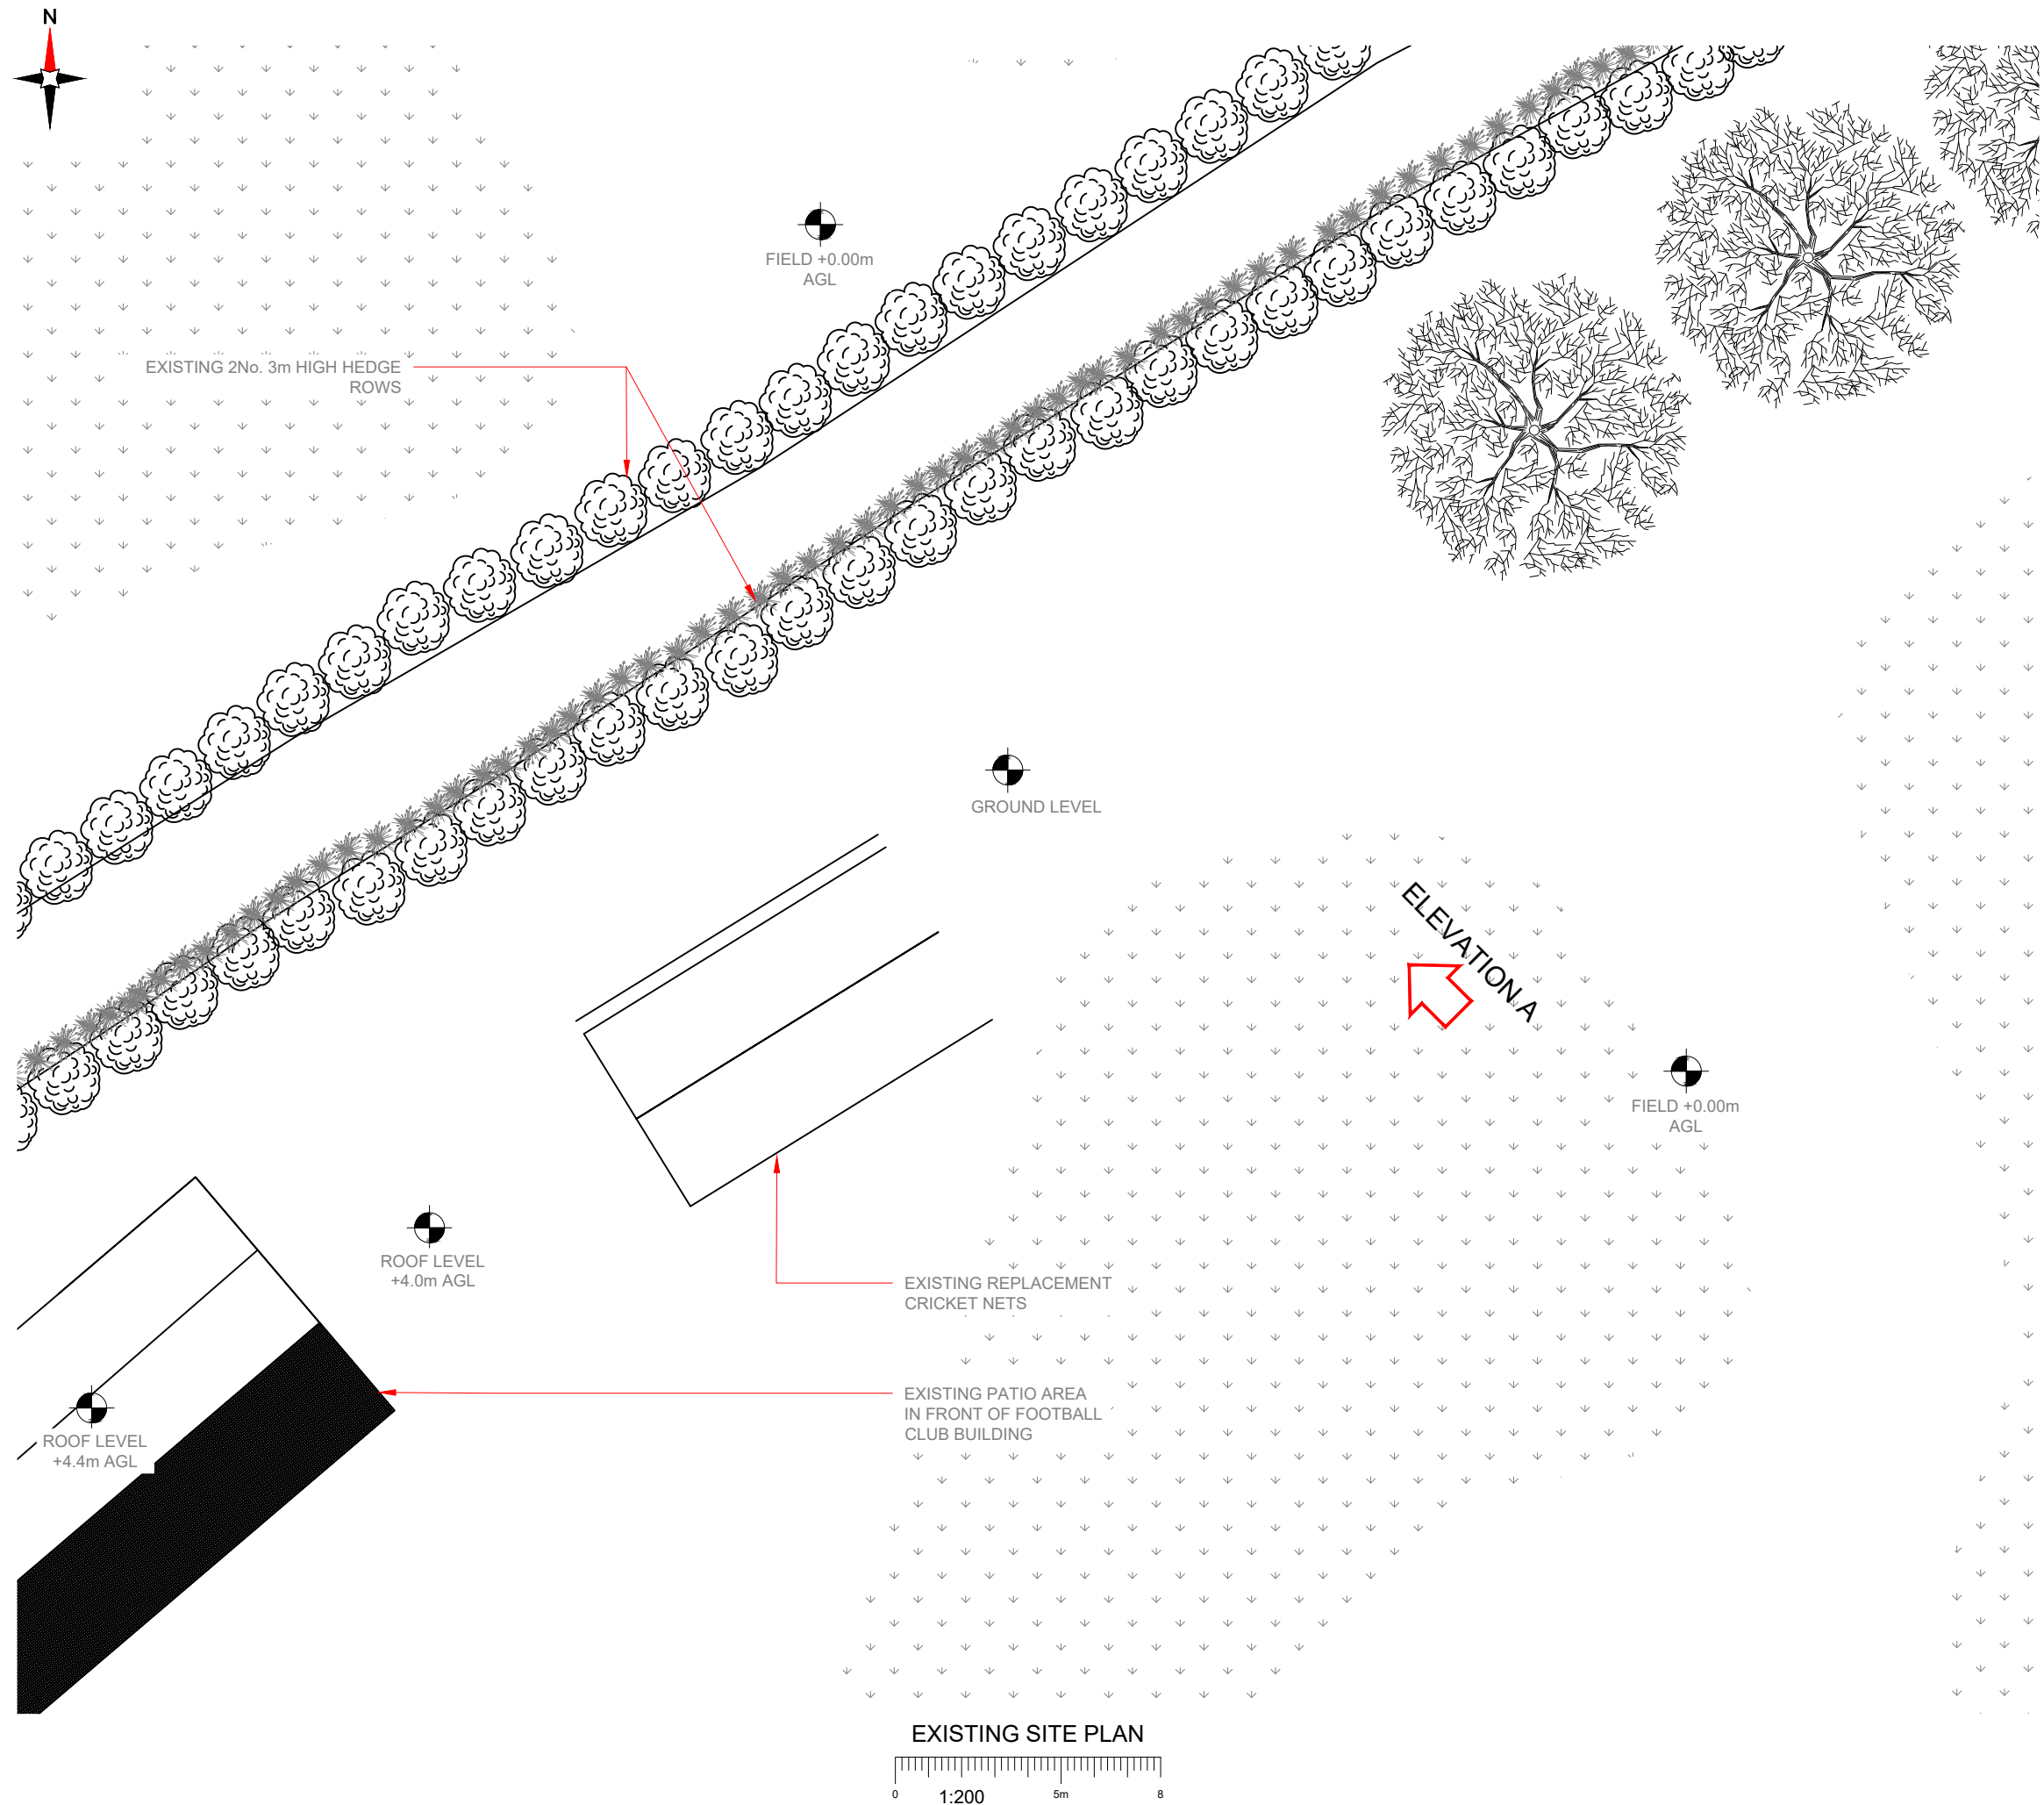

100mm

50mm

10mm

NOTES:
1. ALL DIMENSIONS IN MM UNLESS OTHERWISE NOTED.


Master:	Client:	Project:	Purpose of Issue:	Issue:
M003	ATG	ATG	Planning	C
Date:	Revision / Upgrade Description:			
17/11/2025	Planning drawing - Amended football club building to match existing			
Drawn:	Checked:			
J. Downing	T. Clifford			
Checked:	Approved:			
T. Clifford	M. Venner			
Approved:	Client:	Project:	Purpose of Issue:	Issue:
M002	ATG	ATG	Planning	B
Date:	Revision / Upgrade Description:			
10/09/2025	Planning drawing - minor amends to Pg4 (Site overview)			
Drawn:	Checked:			
J. Downing	T. Clifford			
Checked:	Approved:			
T. Clifford	M. Venner			
Approved:	Client:	Project:	Purpose of Issue:	Issue:
M001	ATG	ATG	Planning	A
Date:	Revision / Upgrade Description:			
22/08/2025	First Issue			
Drawn:	Checked:			
J. Downing	T. Clifford			
Checked:	Approved:			
T. Clifford	M. Venner			



Site Name:	CONDOVER		
Site ID:	SY5-06		
Address:	CONDOVER CONDOVER CRICKET CLUB STATION ROAD SHROPSHIRE SY5 7AA		
Title:	100 EXISTING SITE PLAN		
Project:	ATG		
Purpose of Issue:	PLANNING		
MNO:	MNO:	MNO:	
----	----	----	
Master Drawing No:	SY5-06_M003_GA_C		Issue:
			C

NOTES:
1. ALL DIMENSIONS IN MM UNLESS OTHERWISE NOTED.

Master:	Client:	Project:	Purpose of Issue:	Issue:
M003	ATG	ATG	Planning	C
Date:	17/11/2025	Revision / Upgrade Description:		
Drawn:	J. Downing	Planning drawing - Amended football club building to match existing		
Checked:	T. Clifford			
Approved:	M. Venner			
Master:	Client:	Project:	Purpose of Issue:	Issue:
M002	ATG	ATG	Planning	B
Date:	10/09/2025	Revision / Upgrade Description:		
Drawn:	J. Downing	Planning drawing - minor amends to Pg4 (Site overview)		
Checked:	T. Clifford			
Approved:	M. Venner			
Master:	Client:	Project:	Purpose of Issue:	Issue:
M001	ATG	ATG	Planning	A
Date:	22/08/2025	Revision / Upgrade Description:		
Drawn:	J. Downing	First Issue		
Checked:	T. Clifford			
Approved:	M. Venner			

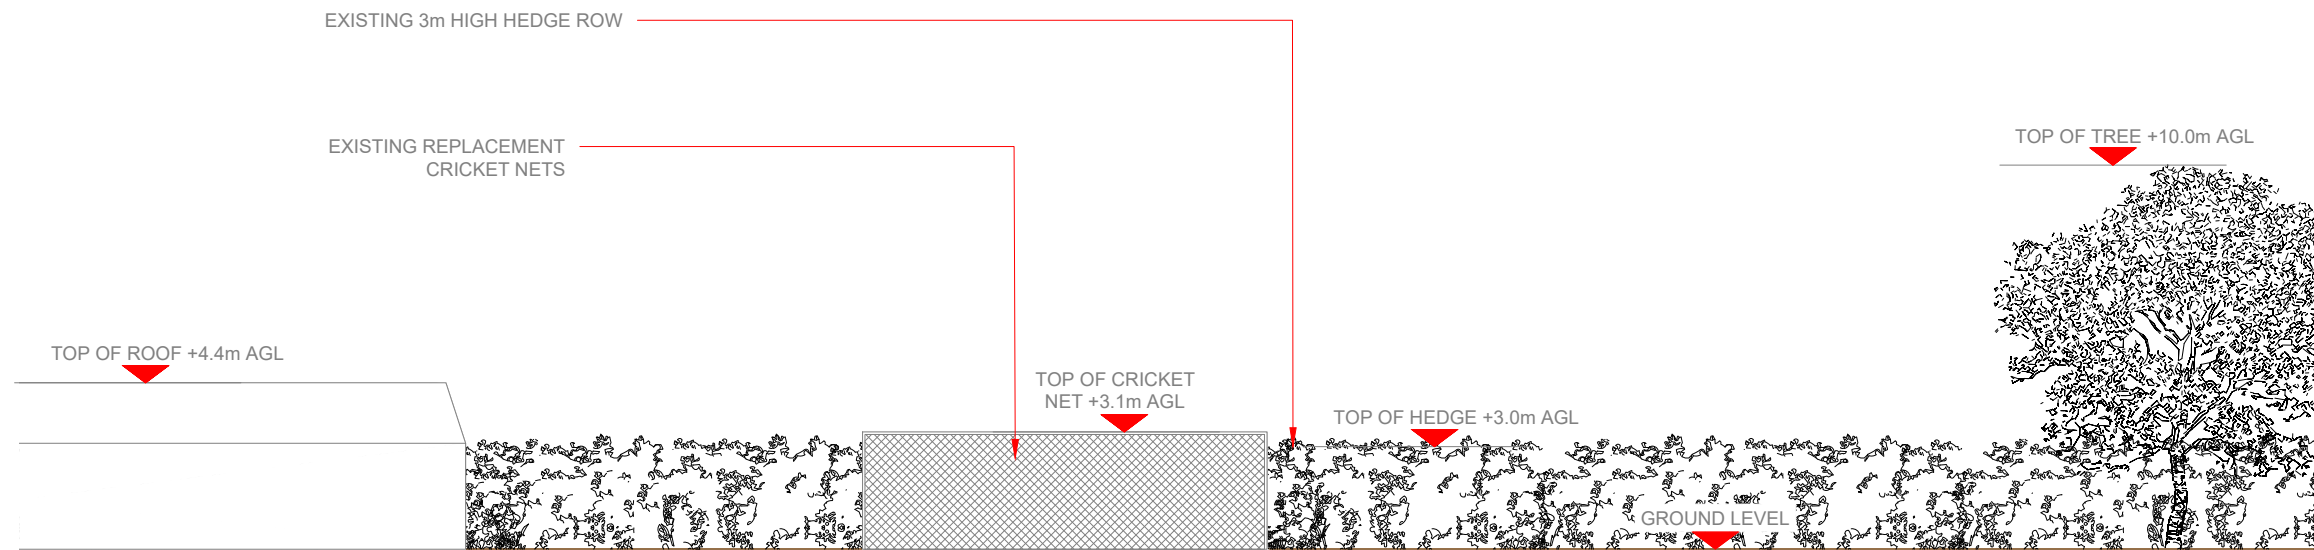

EXISTING ELEVATION A
0 1:200 5m 8



Site Name: CONDOVER

Site ID: SY5-06

Address:
CONDOVER
CONDOVER CRICKET CLUB
STATION ROAD
SHROPSHIRE
SY5 7AA


Title: 150 EXISTING ELEVATION A

Project: ATG


Purpose of Issue: PLANNING

MNO:	MNO:	MNO:
----	----	----

Master Drawing No: SY5-06_M003_GA_C Issue: C

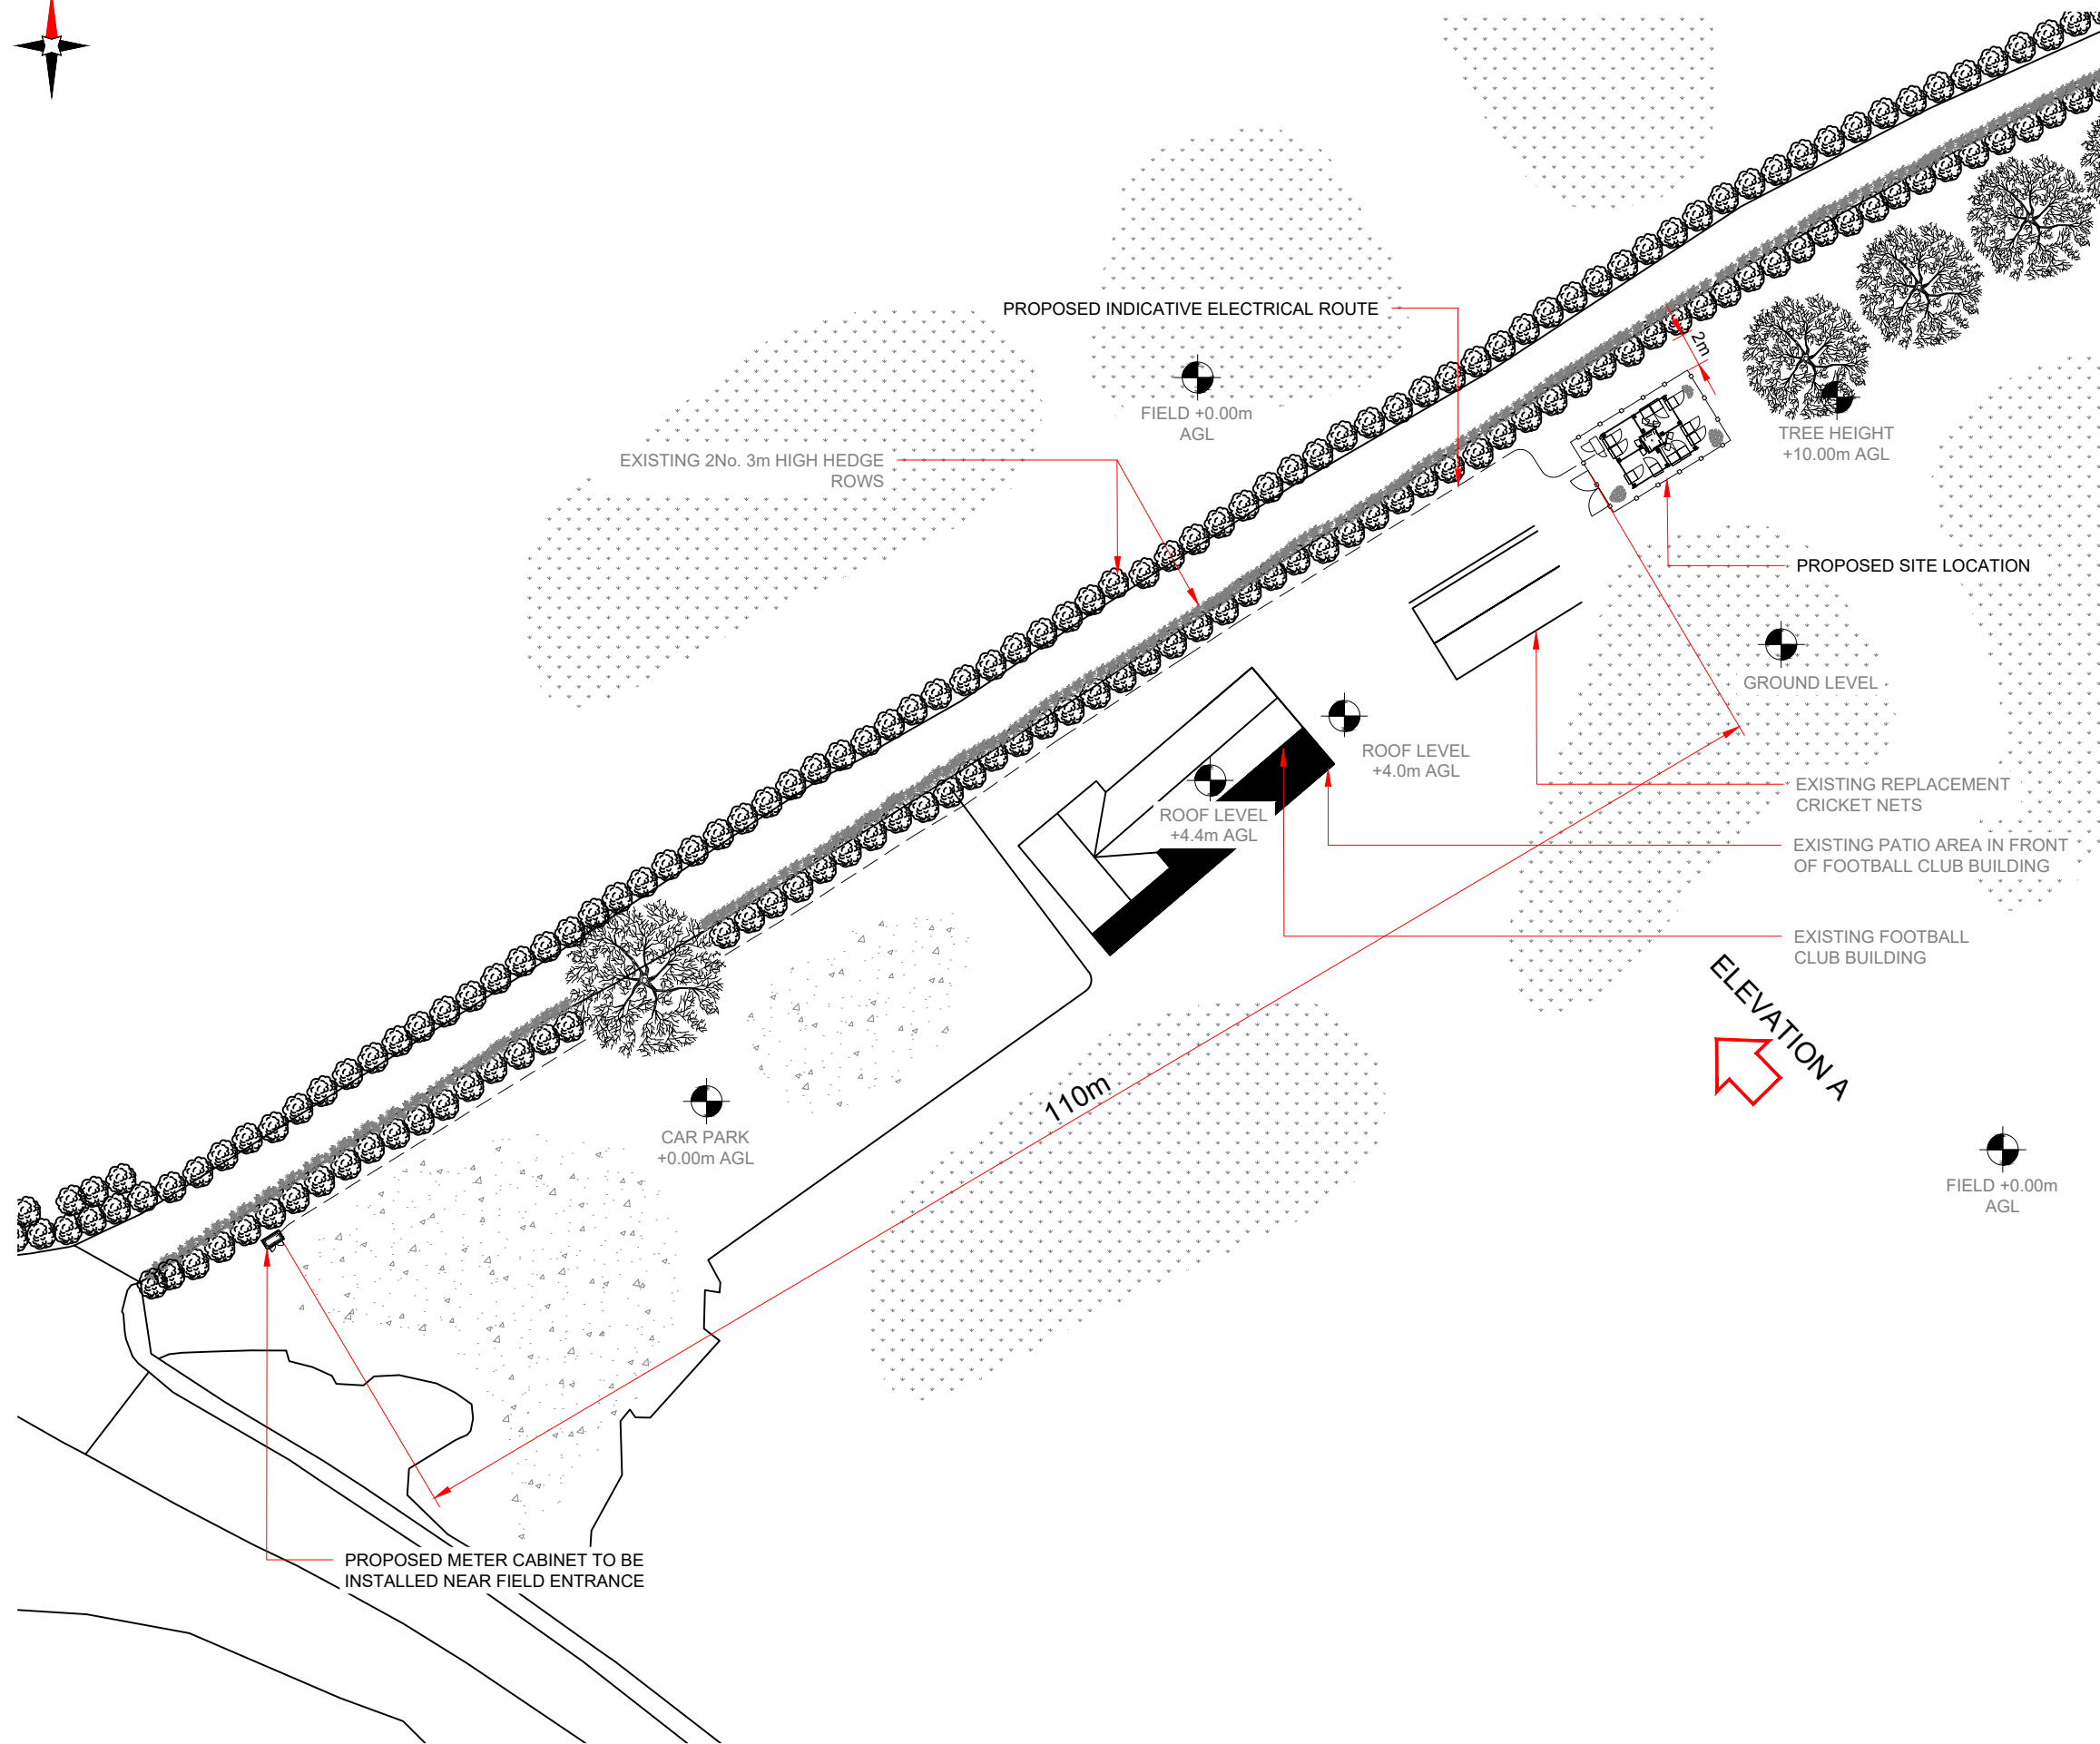

PROPOSED MAX CONFIGURATION SITE OVERVIEW

 

NOTES:

- ALL DIMENSIONS IN MM UNLESS OTHERWISE NOTED.

Master:	Client:	Project:	Purpose of Issue:	Issue:
M003	ATG	ATG	Planning	C
Date:	Revision / Upgrade Description:			
17/11/2025	Planning drawing - Amended football club building to match existing			
Drawn:	Checked:			
J. Downing	T. Clifford			
Approved:	M. Venner			
Master:	Client:	Project:	Purpose of Issue:	Issue:
M002	ATG	ATG	Planning	B
Date:	Revision / Upgrade Description:			
10/09/2025	Planning drawing - minor amends to Pg4 (Site overview)			
Drawn:	Checked:			
J. Downing	T. Clifford			
Approved:	M. Venner			
Master:	Client:	Project:	Purpose of Issue:	Issue:
M001	ATG	ATG	Planning	A
Date:	Revision / Upgrade Description:			
22/08/2025	First Issue			
Drawn:	Checked:			
J. Downing	T. Clifford			
Approved:	M. Venner			



Site Name:	CONDOVER
Site ID:	SY5-06
Address:	CONDOVER CONDOVER CRICKET CLUB STATION ROAD SHROPSHIRE SY5 7AA


Title: 215 MAX CONFIGURATION SITE OVERVIEW

Project: ATG

Purpose of Issue: PLANNING

MNO:	MNO:	MNO:
----	----	----

Master Drawing No:	Issue:
SY5-06_M003_GA_C	C

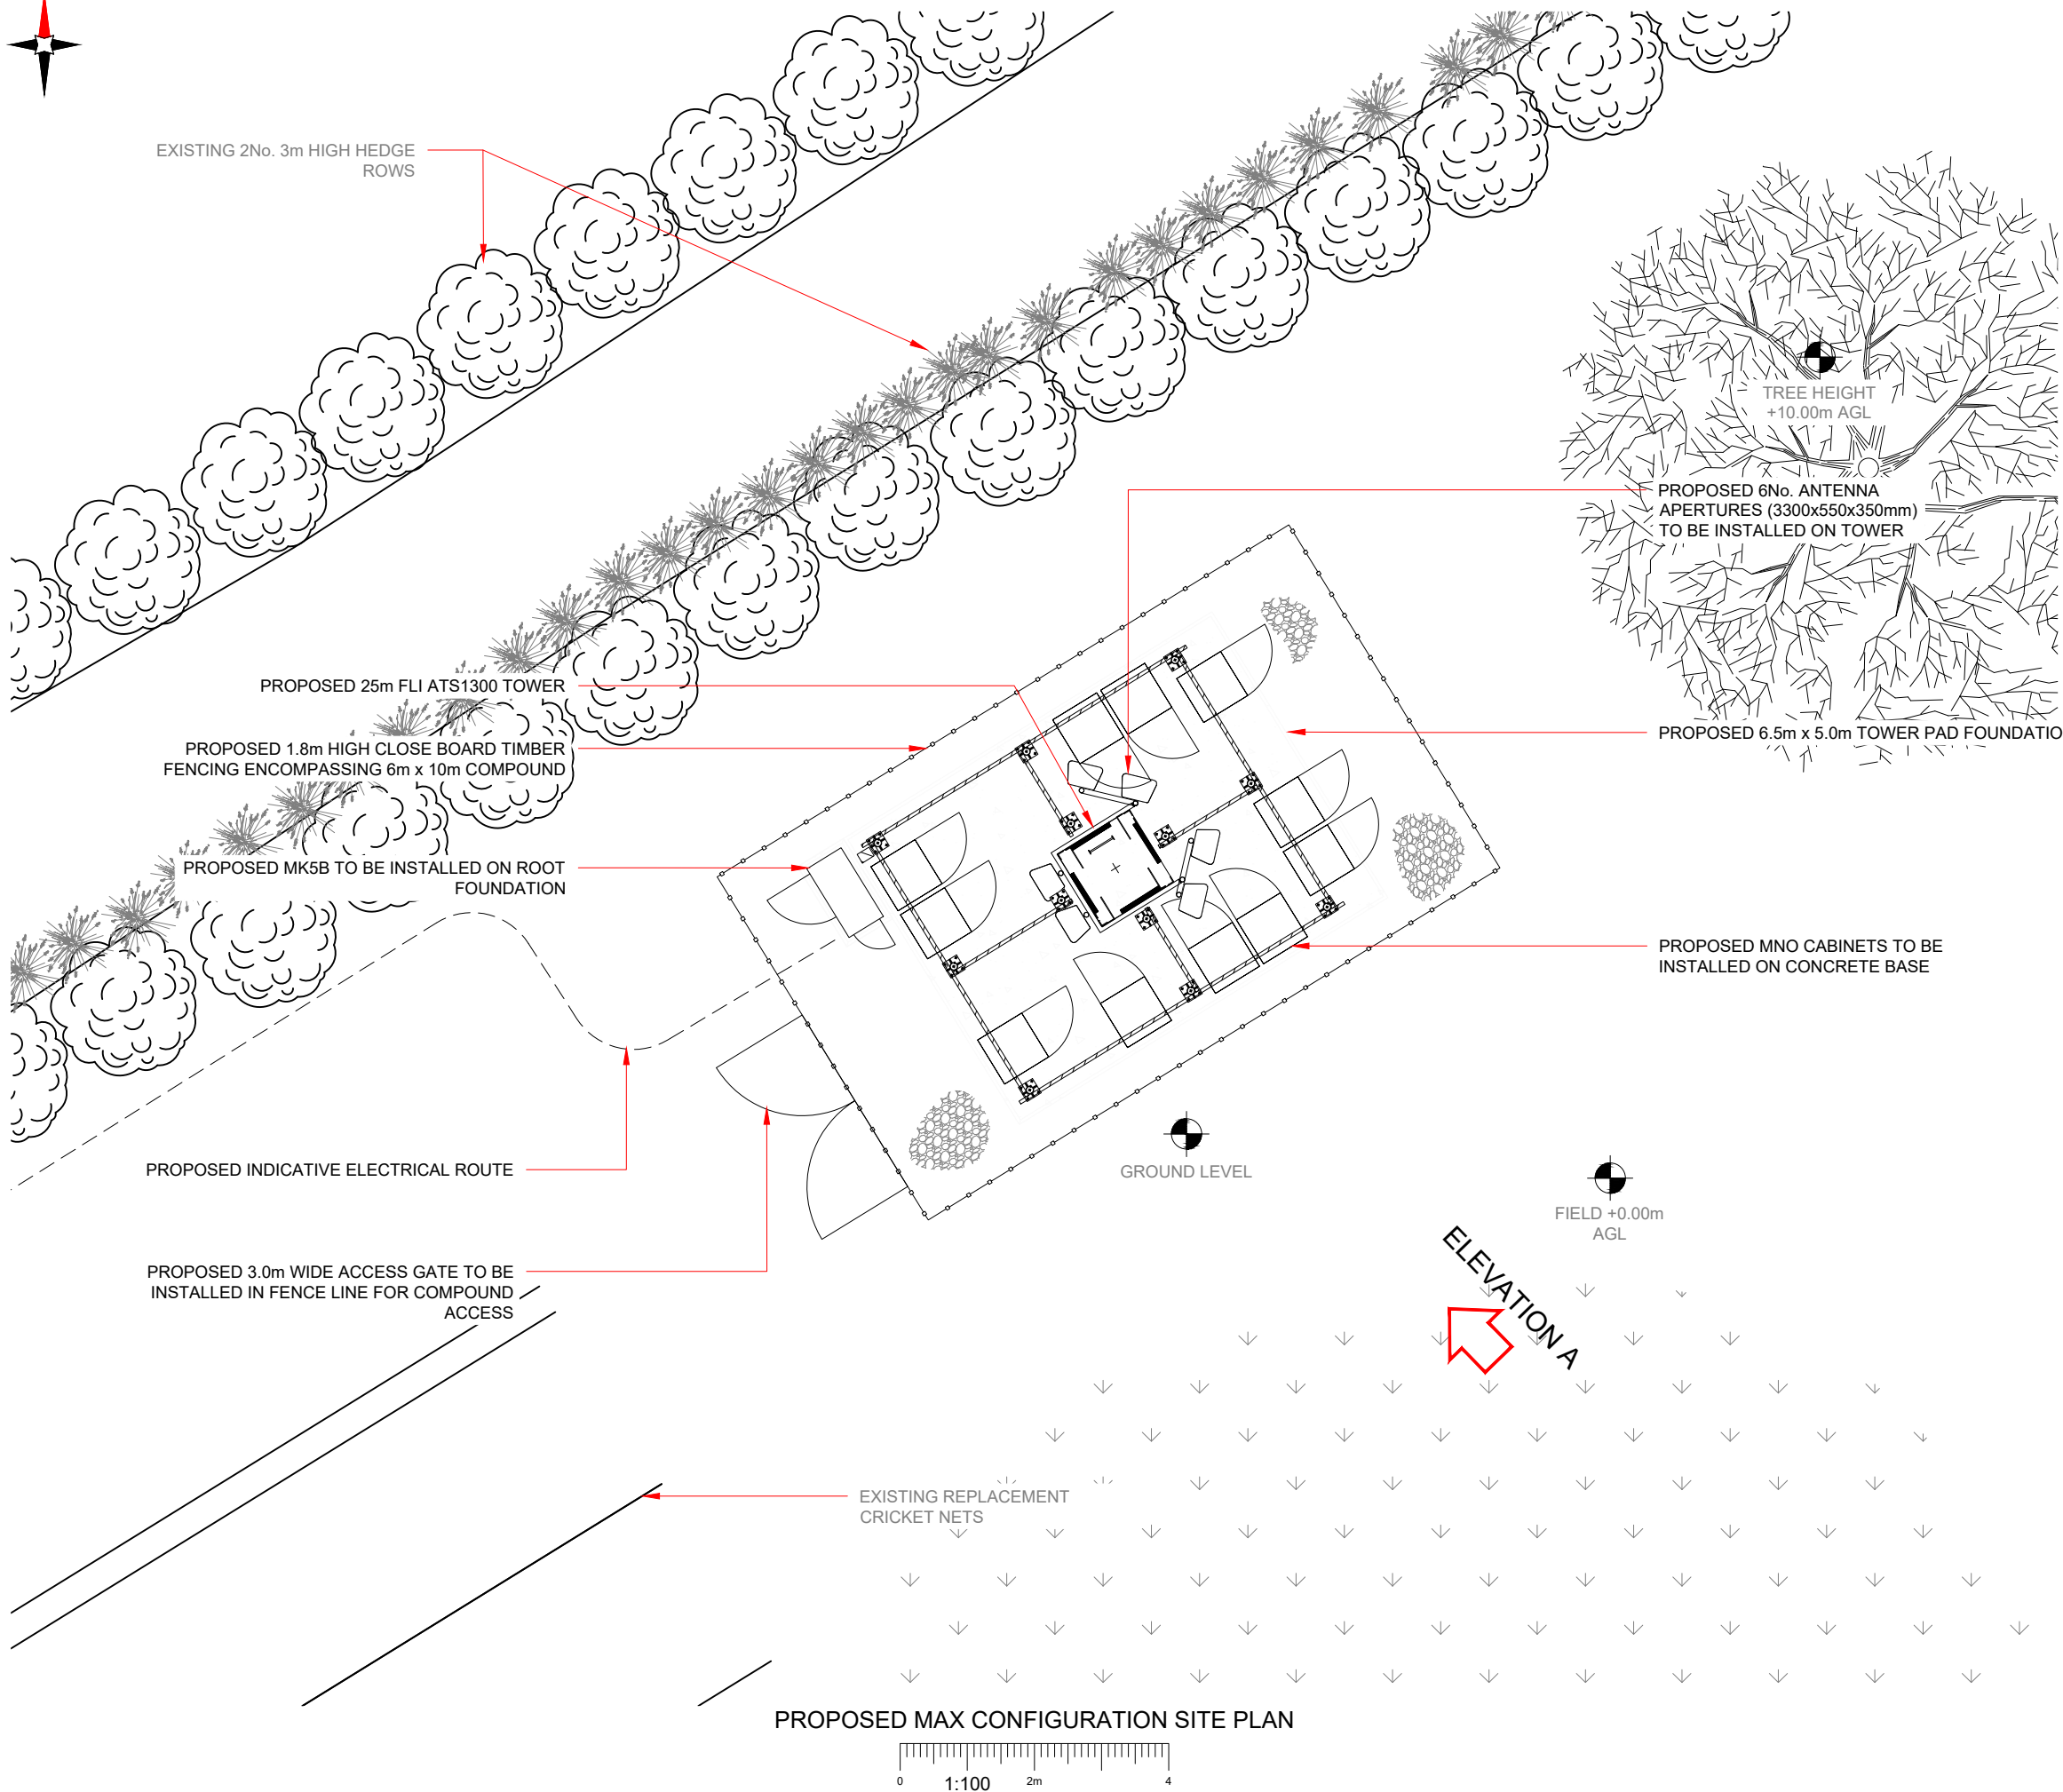

NOTES:


- ALL DIMENSIONS IN MM UNLESS OTHERWISE NOTED.

Master:	Client:	Project:	Purpose of Issue:	Issue:
M003	ATG	ATG	Planning	C
Date:	Revision / Upgrade Description:			
17/11/2025	Planning drawing - Amended football club building to match existing			
Drawn:	J. Downing	Checked:	T. Clifford	Approved:
				M. Venner
Master:	Client:	Project:	Purpose of Issue:	Issue:
M002	ATG	ATG	Planning	B
Date:	Revision / Upgrade Description:			
10/09/2025	Planning drawing - minor amends to Pg4 (Site overview)			
Drawn:	J. Downing	Checked:	T. Clifford	Approved:
				M. Venner
Master:	Client:	Project:	Purpose of Issue:	Issue:
M001	ATG	ATG	Planning	A
Date:	Revision / Upgrade Description:			
22/08/2025	First Issue			
Drawn:	J. Downing	Checked:	T. Clifford	Approved:
				M. Venner



Site Name:	CONDOVER	
Site ID:	SY5-06	
Address:	CONDOVER CONDOVER CRICKET CLUB STATION ROAD SHROPSHIRE SY5 7AA	
Title:	216 MAX CONFIGURATION SITE PLAN	
Project:	ATG	
Purpose of Issue:	PLANNING	
MNO:	MNO:	MNO:
----	----	----
Master Drawing No:	SY5-06_M003_GA_C	Issue:
		C

100mm
50mm
10mm

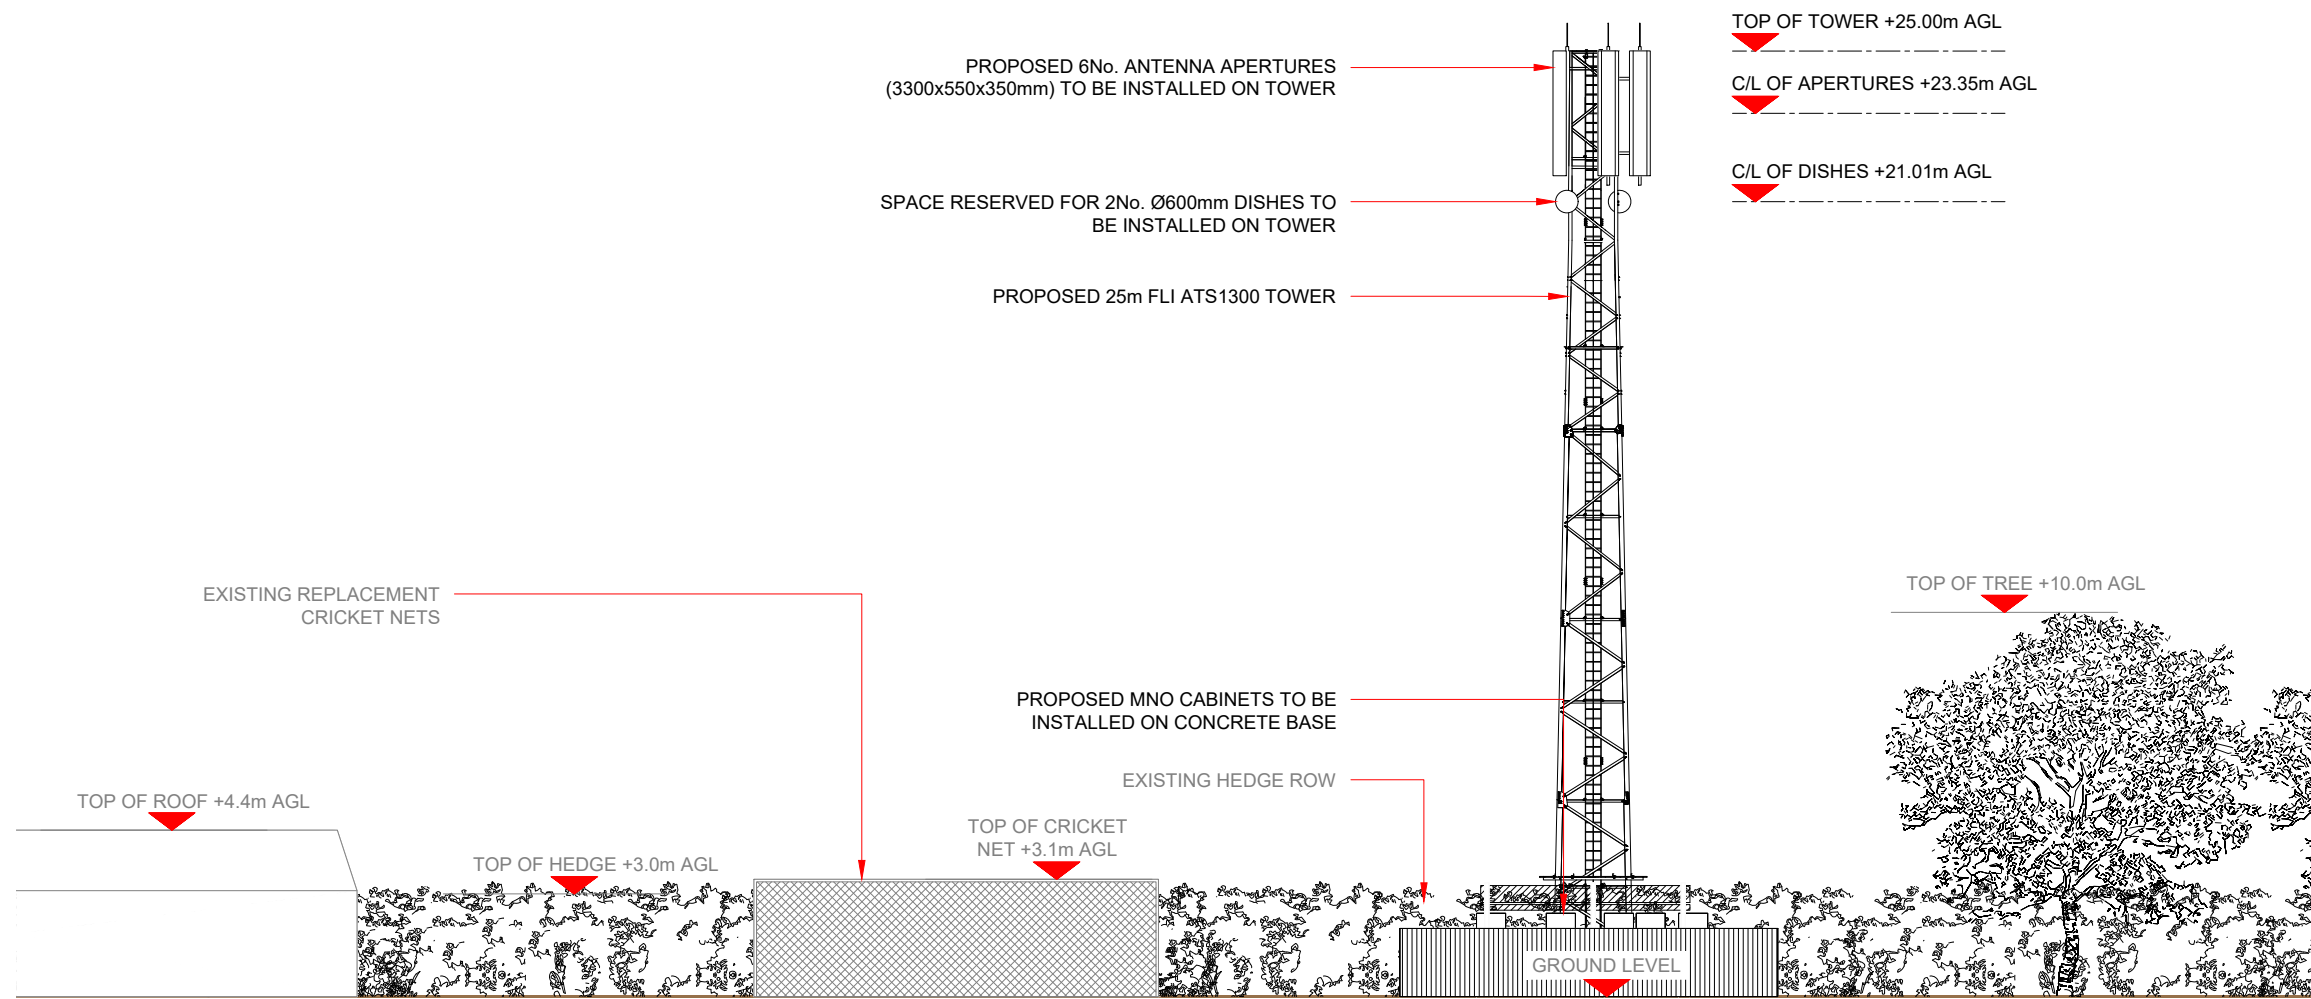

PROPOSED MAX CONFIGURATION ELEVATION A



NOTES:

- ALL DIMENSIONS IN MM UNLESS OTHERWISE NOTED.

Master:	Client:	Project:	Purpose of Issue:	Issue:
M003	ATG	ATG	Planning	C
Date:	Revision / Upgrade Description:			
17/11/2025	Planning drawing - Amended football club building to match existing			
Drawn:	J. Downing	Checked:	T. Clifford	Approved:
M002	ATG	ATG	Planning	B
Date:	Revision / Upgrade Description:			
10/09/2025	Planning drawing - minor amends to Pg4 (Site overview)			
Drawn:	J. Downing	Checked:	T. Clifford	Approved:
M001	ATG	ATG	Planning	A
Date:	Revision / Upgrade Description:			
22/08/2025	First Issue			
Drawn:	J. Downing	Checked:	T. Clifford	Approved:
M. Venner				



Site Name:	CONDOVER		
Site ID:	SY5-06		
Address:	CONDOVER CONDOVER CRICKET CLUB STATION ROAD SHROPSHIRE SY5 7AA		
Title:	265 MAX CONFIGURATION ELEVATION A		
Project:	ATG		
Purpose of Issue:	PLANNING		
MNO:	MNO:	MNO:	
----	----	----	
Master Drawing No:	SY5-06_M003_GA_C		Issue:
			C